



SPORTA LAUKUMA NO'ZOGOJUMA FRAGMENTS.

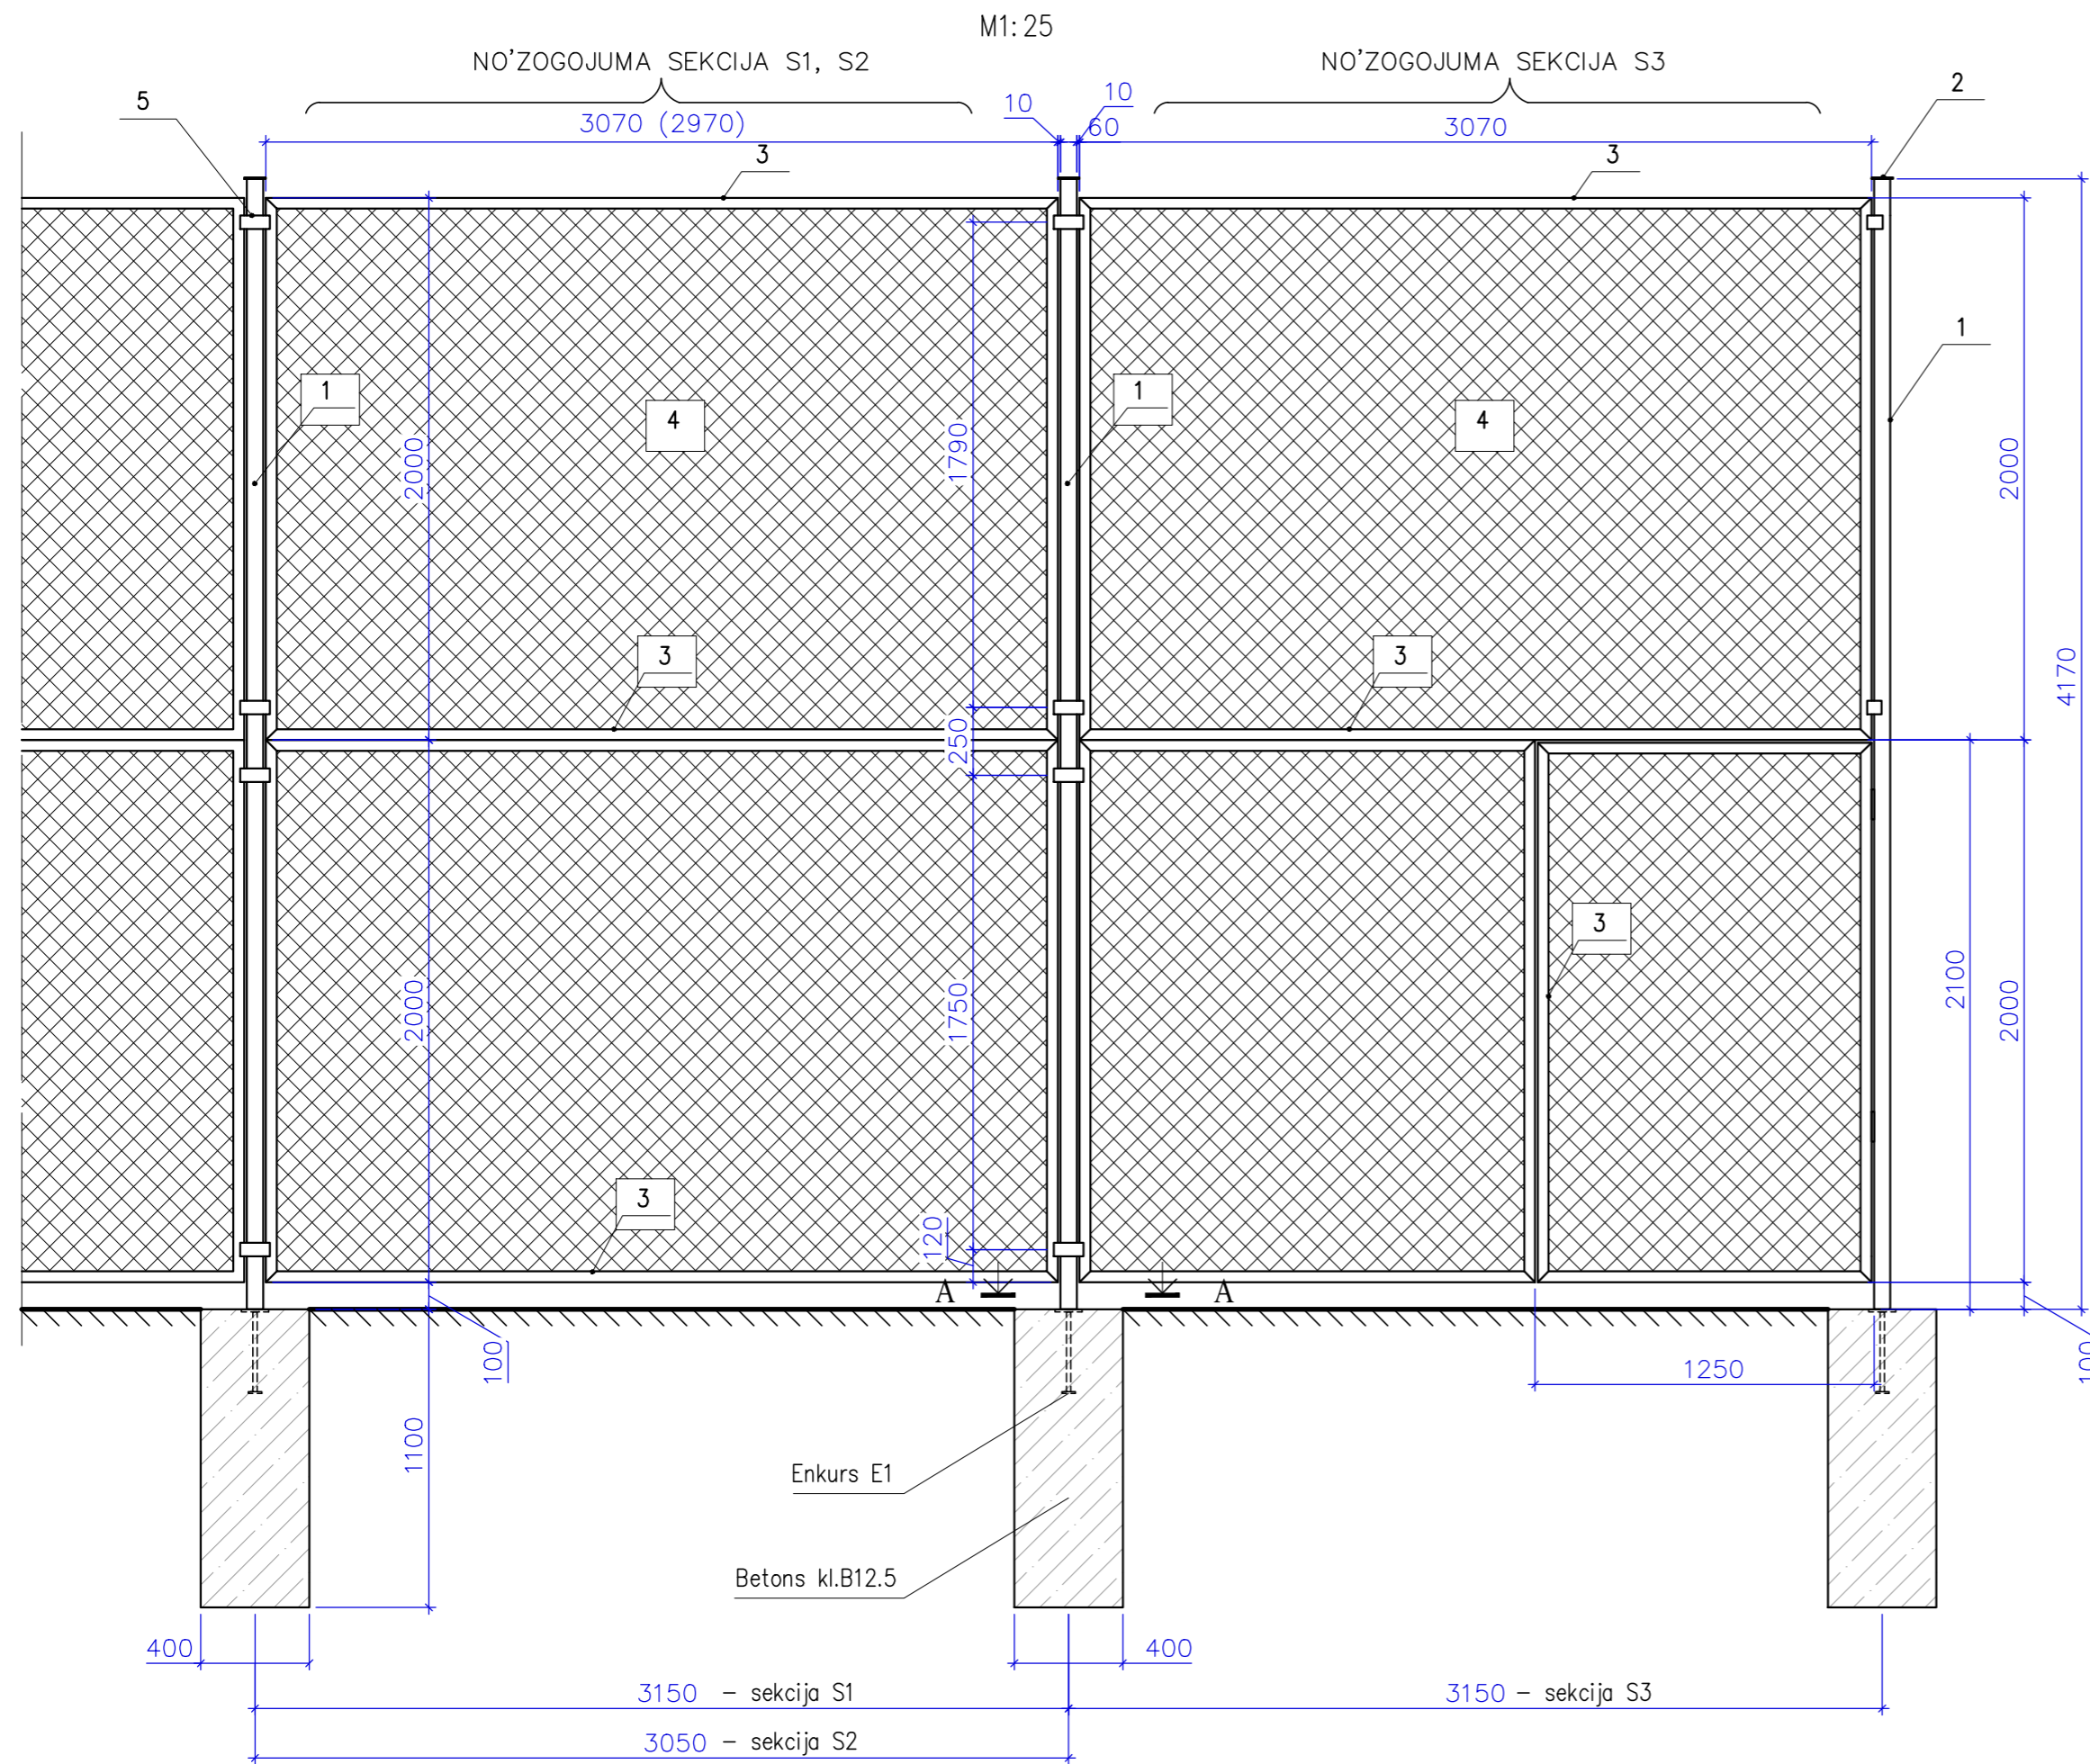

SEKCIJU NO'ZOGOJUMA IZVIETOJUMA SH'EMA

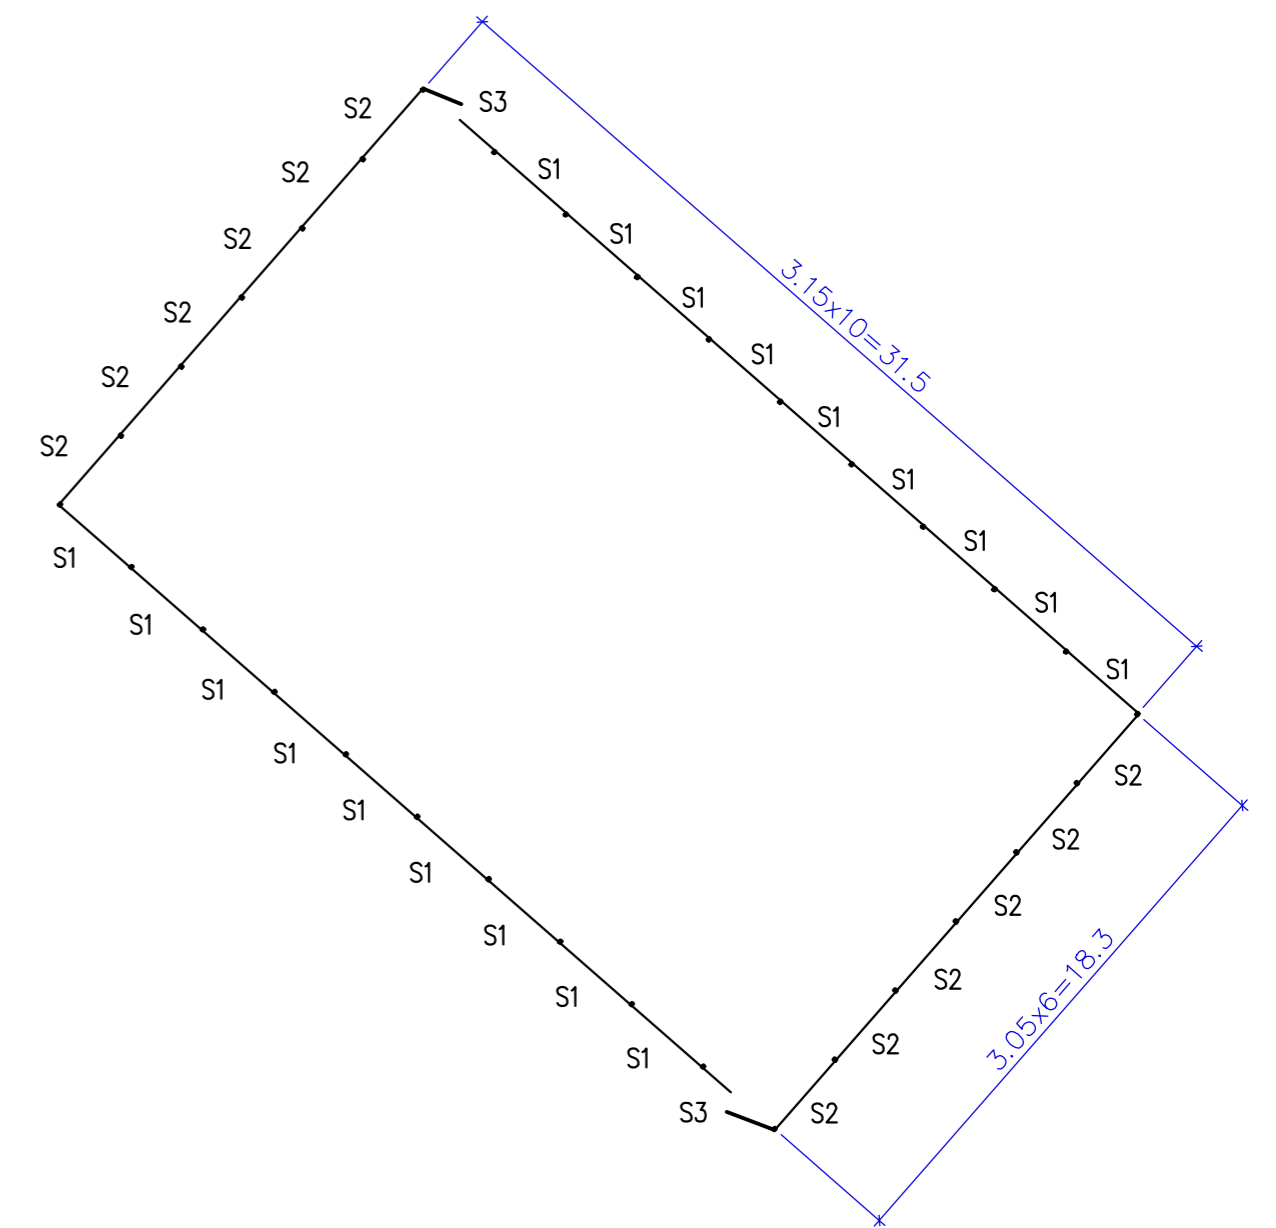

MATERI'ALU SPECIFIK'ACIJA

Poz.	Nosaukums	Apz'im'ejums	Sk. gb.	Masa, vien kg.	Piez'imes
1	EN 10219	□80x60x4 l=4170mm	32	33.23	1064.0
2	VS 19903-74*	Lok's'nu t'erauds t=5mm 70x90mm	32	0.25	8.0
3	VS 8509-72*	L45x45x4 l _{kop'} =660m		1802.0	1802.0
4		Stiep'lu siets h=2m, S=340m ²			
5	VS 19903-74*	Lok's'nu t'erauds t=5mm 60x110mm	128	0.26	34.0
	GP-7	Enkurs E1	32	2.62	84.0
		Betons kl.B12.5		V=6.5m ³	
		Enkurs E1:		2.62	
6	VS 19903-74*	Lok's'nu t'erauds t=10mm 100x150mm	1	1.18	1.18
7	VS 5781-82*	∅16Al l=300mm	2	0.60	1.20
8	VS 19903-74*	Lok's'nu t'erauds t=6mm 50x50mm	2	0.12	0.24

PIEZ'IMES:

1. DOTO LAPU SKAT'IT KOP'A AR LAPU GP-1
2. METIN'A'SANU VEIKT AR E-42 TIPA ELEKTRODIEM P'EC VS9467-75.
3. VISAS MET'ALA DA'LAS SL'IP'ET, GRUNT'ET, KR'ASOT AR PUSMAT'ETU 'ARA DARBIEM PAREDZ'ETU KR'ASU RAL 9007.
4. V'ARTI'NIEM PIELIETOT STANDARTA LOC'IKVIRAS UN SL'EGMEH'ANISMUS, IEPRIEK'S SASKA'NOJOT AR IZGATAVOT'AJR'UPN'ICU.

REV.	DATUMS	PIEZ'IMES	PROJEKTETAJS
PASUTITAJIS: DAUGAVPILS PILS'ETAS IZGL'IT'IBAS P'ARVALDE			
PROJEKTS: DAUGAVPILS 12.VIDUSSKOLAS 'EKU FAS'A'ZU UN JUMTU REKONSTRUKCIJA ENERGOEFEKTIVIT'ATES PAAUGSTIN'A'SANA UN TERITORIJAS LABIEK'ARTO'SANA KAU'NAS IEL'A 8, DAUGAVPIL'I			
RASEJUMS: SPORTA LAUKUMA NO'ZOGOJUMS.			ARHITEKTE: I.RATNIECE Sert.Nr.10-0665
			PROJLAD: G.MITRO'SINA Sert.Nr.20-5143
PASUTIJUMA Nr: ARH-03-09	APZ'IMEJUMS: GP-07	LAPAS: STAD.: TP	M'EROGS: 1:25
DATUMS: 05.2009.		ADT 2006	
"Arhis" ARHITEKTURIN'ZENIERU KOMP'ANIJA B'UVKOMERSANTA RE'GISTRACIJS Nr.0774-R Arh'iva re'g. numurs: ARH0309_GP-07_Zogs.dwg			RA'INA 26B, LV- 5403, DAUGAVPILS, LATVIJA Tel. : +371 5426349, +371 5427374 arhis@arhis.eu - www.arhis.eu