


1. Stāvs

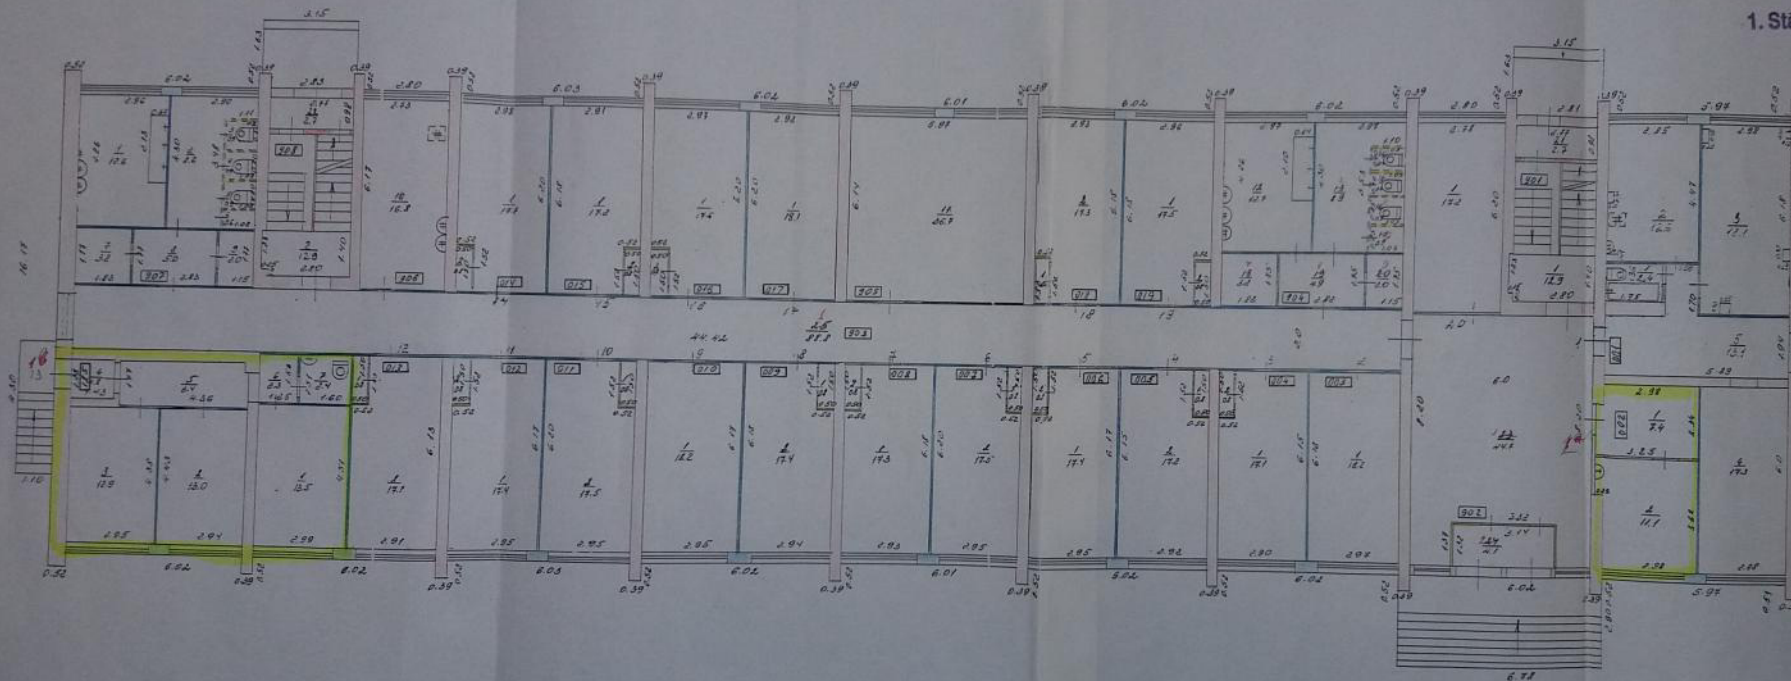

MĒROGS 1:100

